




9 LEGEND

- PROPERTY LINE
- P.O.B. POINT OF BEGINNING
- P.O.C. POINT OF COMMENCEMENT
- (N1:1) NOT TO SCALE
- ELEVATION HEIGHT
- LIGHT POLE
- MEASURED CALL
- RECORD CALL
- STORM MANHOLE
- SANITARY SEWER MANHOLE
- ELECTRIC MANHOLE
- CATCH BASIN
- CONCRETE
- ASPHALT
- ASB RUBBERING
- CONSTRUCTION, OPERATION, AND RECIPROCAL EASEMENT AGREEMENT
- ▲ WATER VALVE
- ▲ HYDRANT
- ▲ WANDERSP LOG
- ▲ PAINTED STOP BAR
- ▲ METAL GUARD RAIL
- ▲ 23 P.S. PARKING COUNT

SCALE : 1" = 40'

17 NORTH ARROW / SCALE

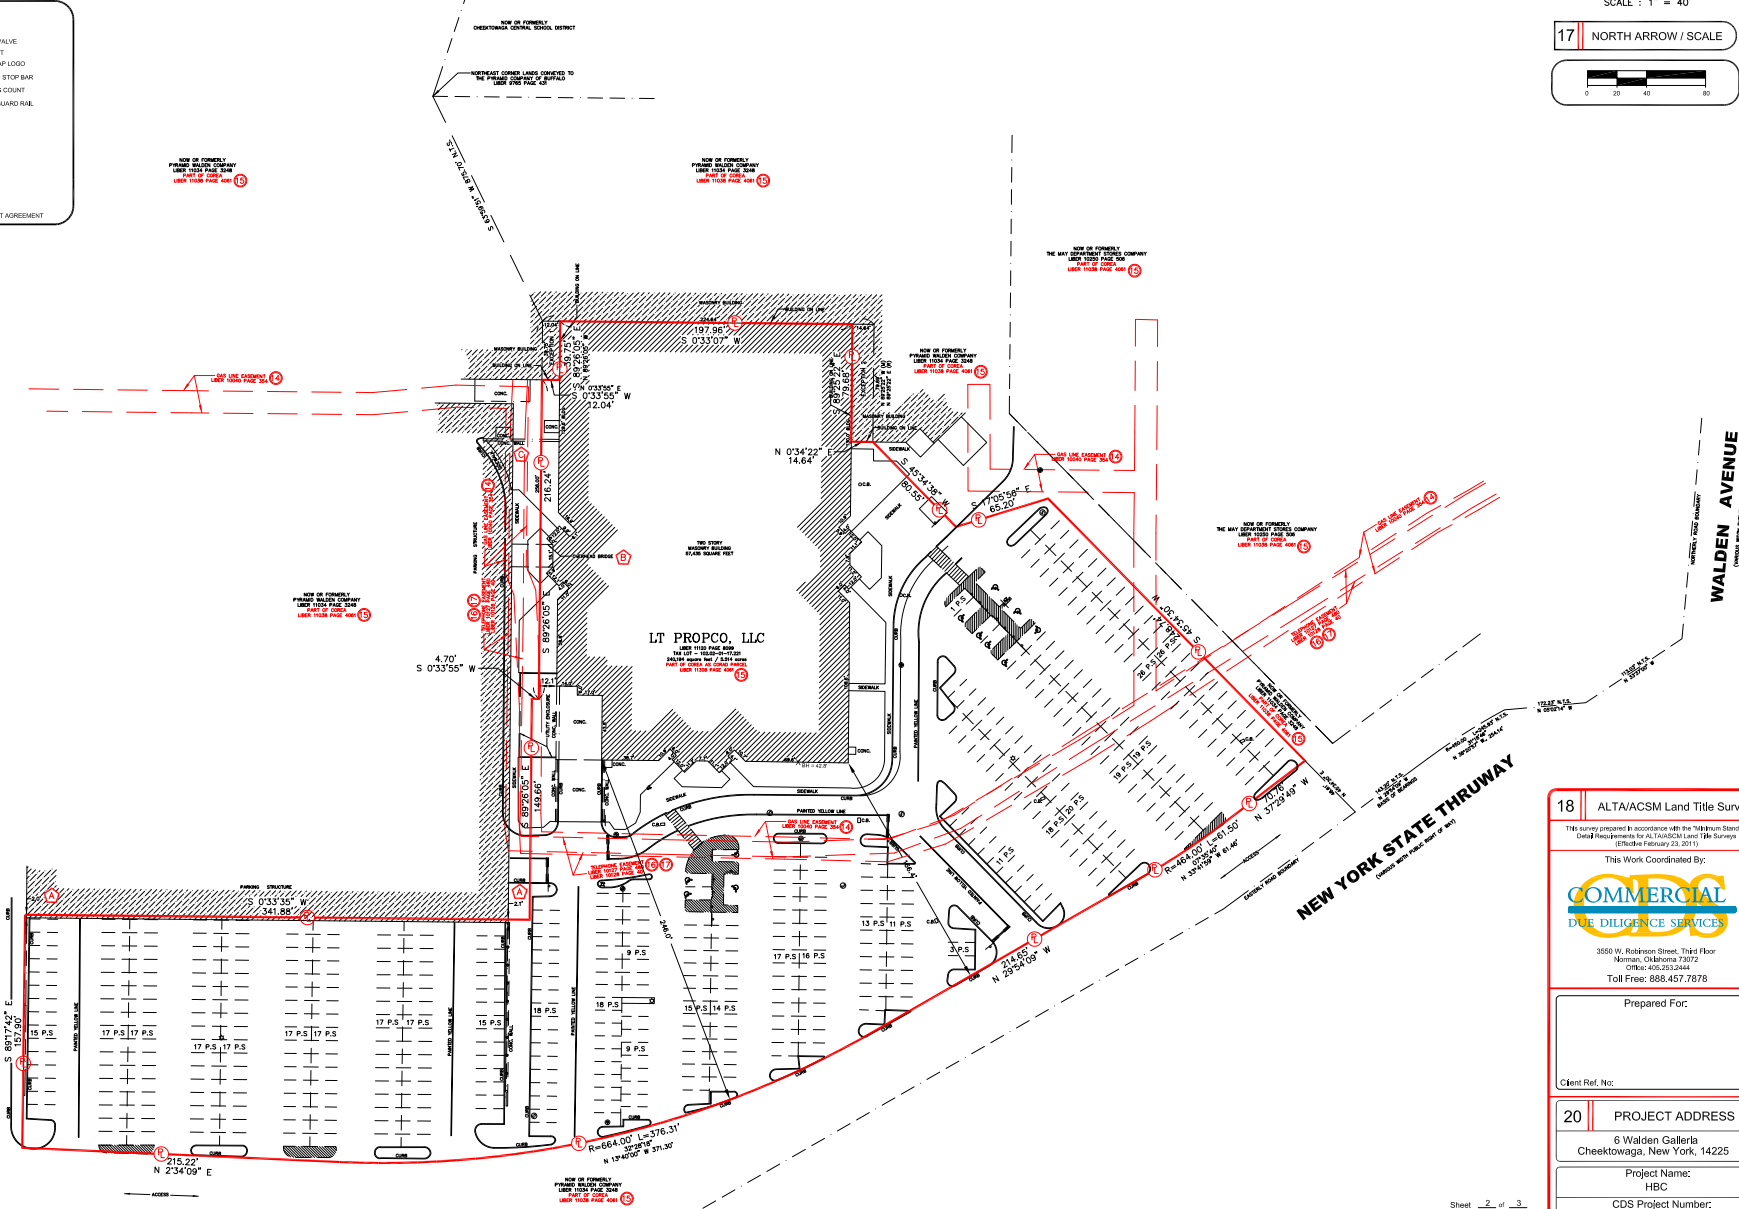

Approved CDS Surveyor
LEHR
LAND SURVEYORS
116 SALINA STREET - SUITE 6
LIVERPOOL, NEW YORK 13088
Phone: 315-451-3333
Fax: 315-451-3332
lehrsurveyors@aol.com

18 ALTA/ACSM Land Title Survey

This survey prepared in accordance with the 10th Edition Standard Detail Requirements for ALTA/ACSM Land Title Surveys (Effective February 23, 2011)

This Work Coordinated By:

COMMERCIAL
DUE DILIGENCE SERVICE

3650 W. Robinson Street, Third Floor
Norman, Oklahoma 73022
Office: 405.253.2444
Toll Free: 888.457.7878

Prepared For:

Client Ref. No:

20 PROJECT ADDRESS
6 Walden Galleria
Cheektowaga, New York, 14225

Project Name:
HBC

CDS Project Number:
15-05-00787-006

Sheet 2 of 3