




- PROPERTY LINE
- P.O.B. POINT OF BEGINNING
- LOCATION OF MEASURED BUILDING HEIGHT
- SANITARY SEWER MANHOLE
- WATER VALVE
- LIGHT POLE
- SIGN
- SURVEY SPIKE SET
- BOLLARD
- CLEAROUT
- GAS METER
- RECORD
- MEASURED

SCALE: 1" = 30'

17 NORTH ARROW / SCALE

19 SURVEY DRAWING

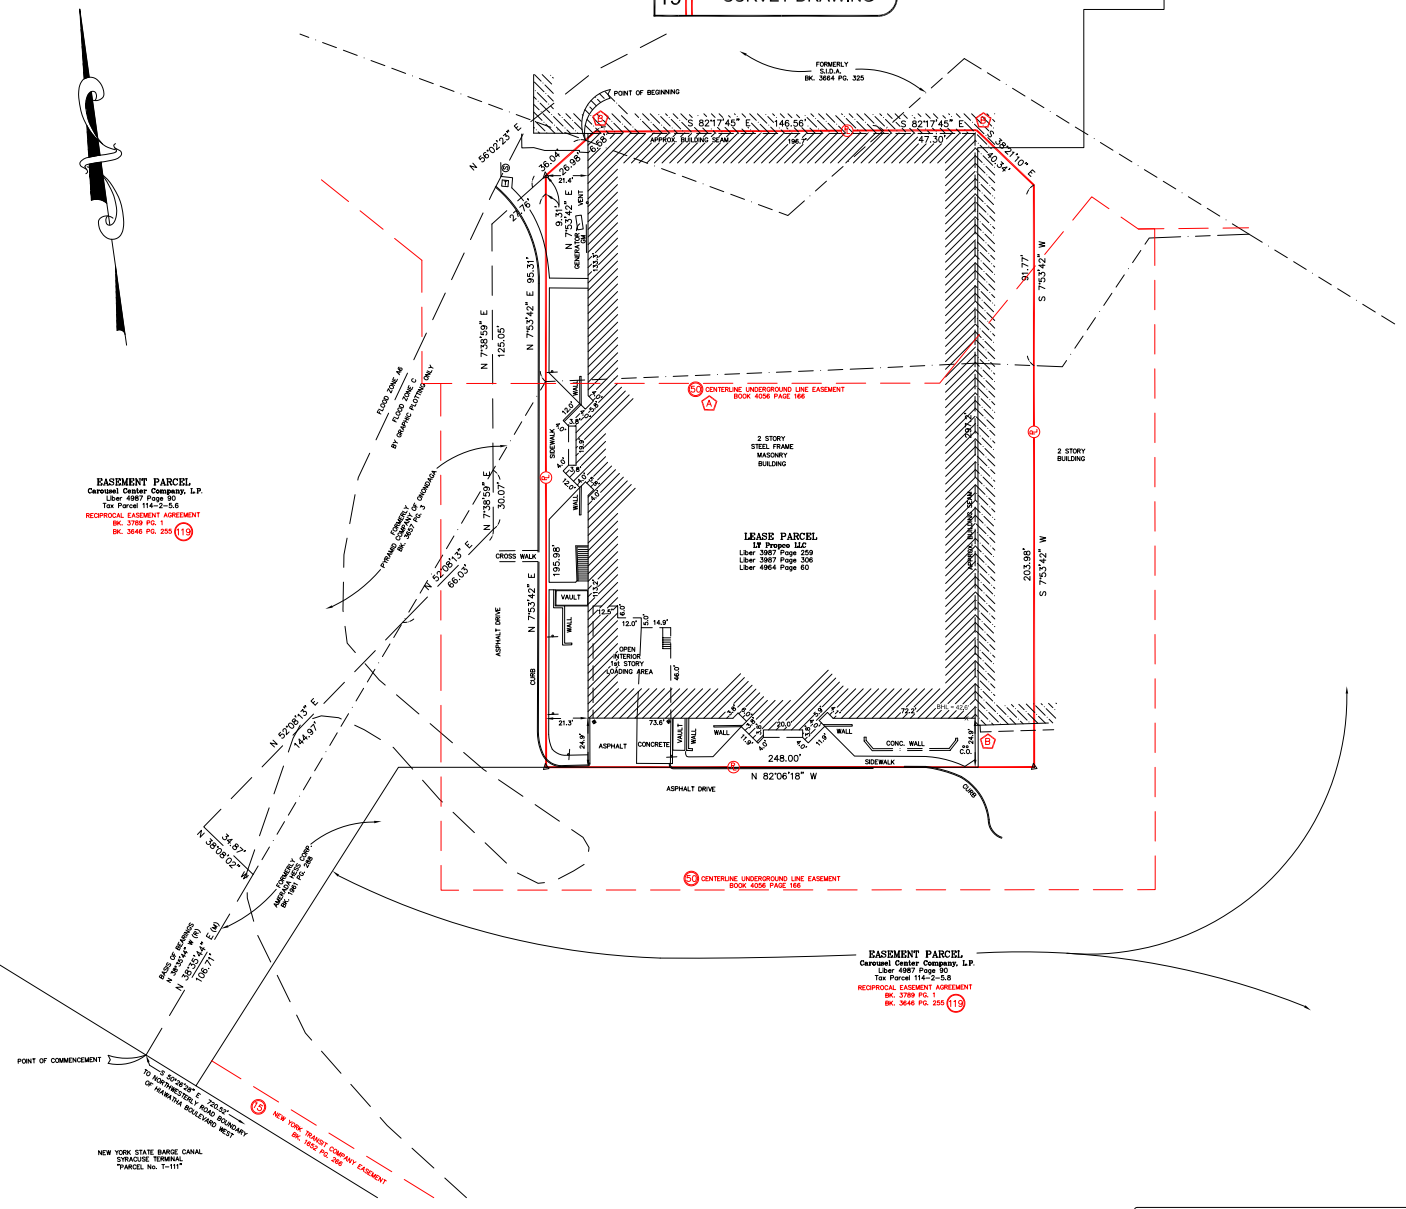

18 ALTA/ACSM Land Title Survey

This survey prepared in accordance with the 10th Edition Standard Detail Requirements for ALTA/ACSM Land Title Surveys (Effective February 23, 2013)

This Work Coordinated By:

COMMERCIAL
DUE DILIGENCE SERVICES

3550 W. Robinson Street, Third Floor
Warren, Oklahoma 73752
Office: 405.253.2444
Toll Free: 888.457.7878

Prepared For:

Client Ref. No:

20 PROJECT ADDRESS

CAROUSEL CENTER
SYRACUSE, NY 13204

Project Name:
HBC

CDS Project Number:
15-05-00787; 026

Sheet 3 of 4